




Balustrada Bal. 1.3

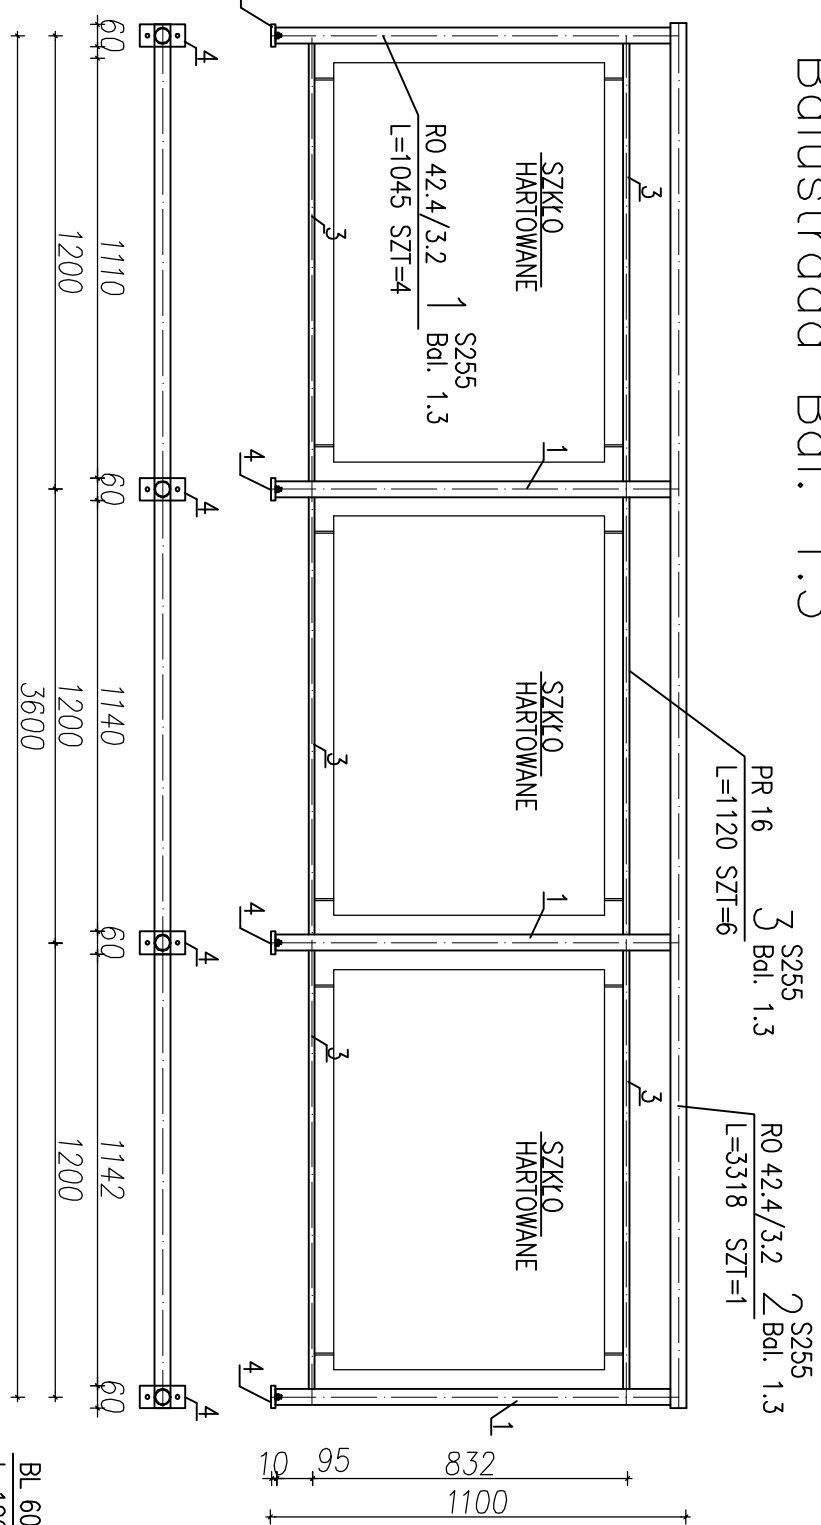


Balustrada Bal. 1.4

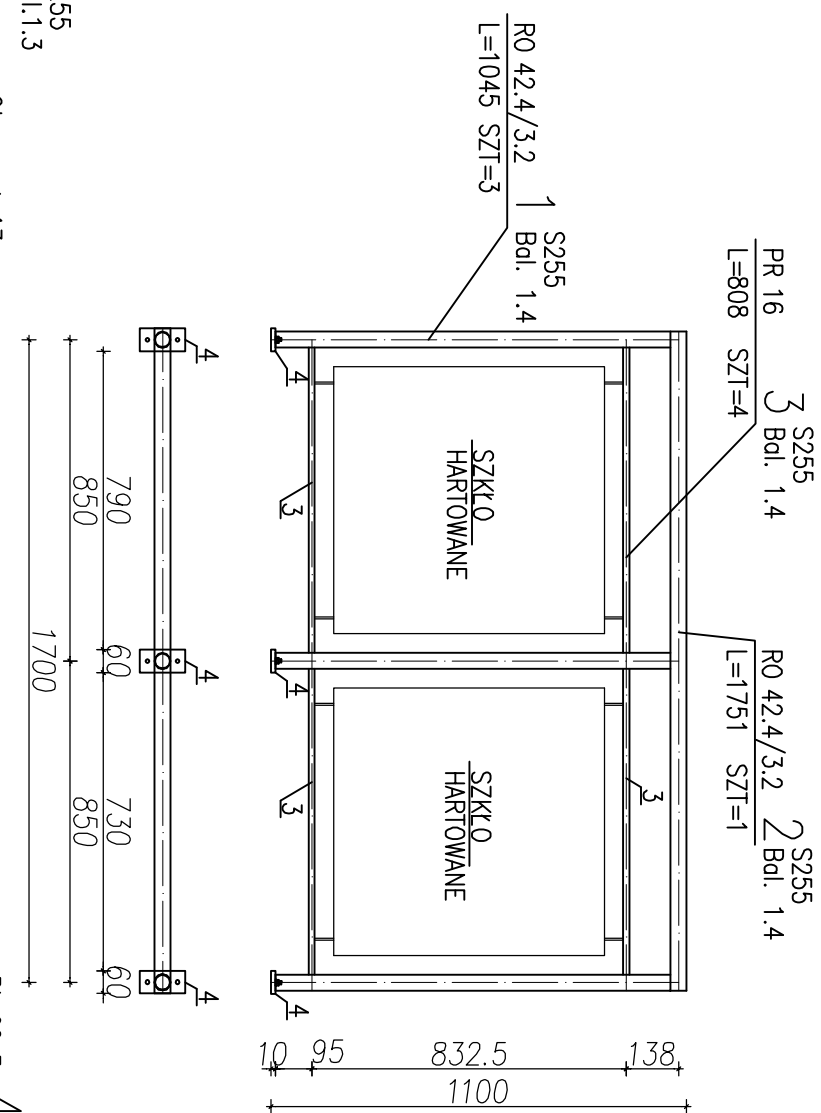


Balustrada Bal. 1.2

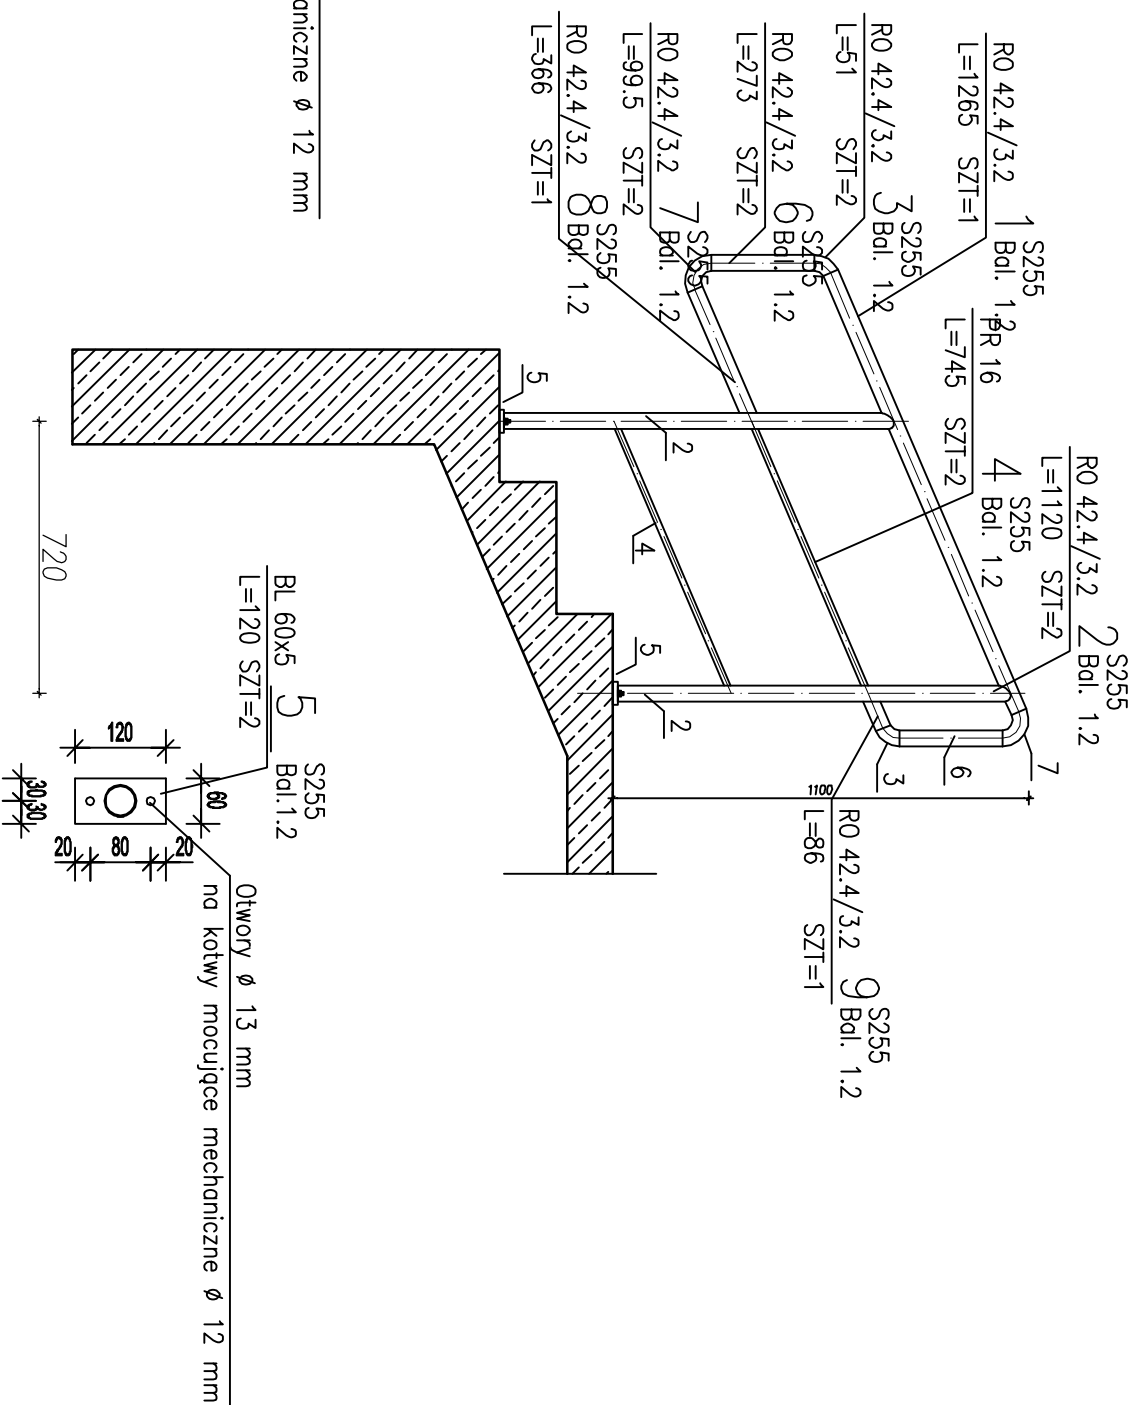

Balustrada Bal. 1.1

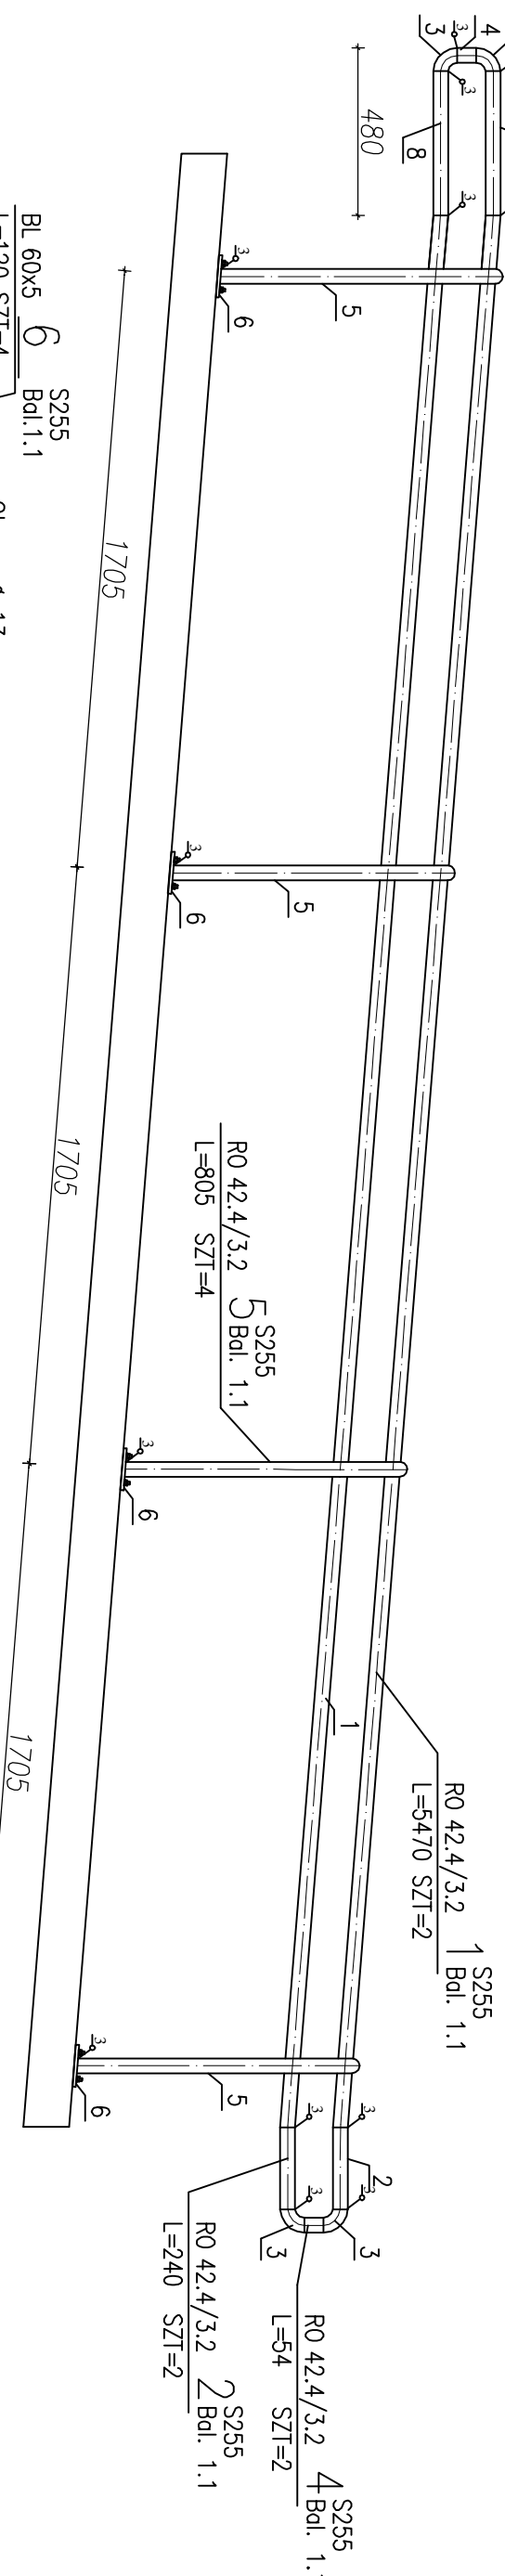

Pochwył ścienny PŚ. 1.0

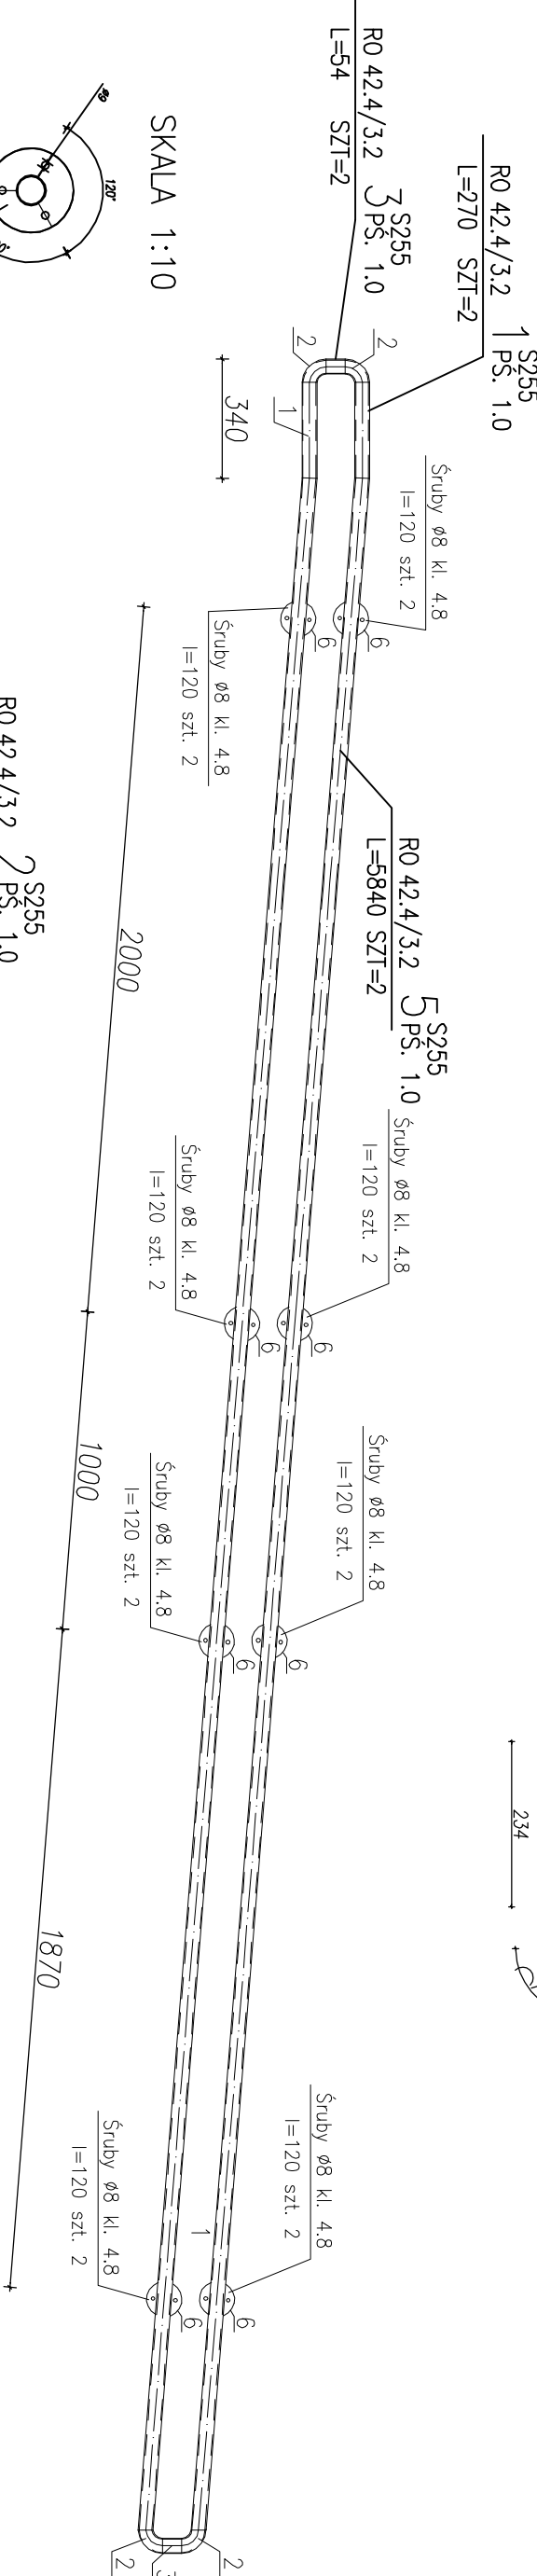

POZ.	NUMER ELEMENTU	NAMIA ELEMENTU	DŁUGOŚĆ [mm]	GATUNEK STALU	LICZBA SZTUK	DL. RZĘDZ [m]	MASA JEDN [kg/m]	MASA 1 ELEMENTU [kg]	MASA RZĘDZ
Bol. 1.1	1	RO 42.4/3.2	5470	S255	2	10.94	3.09	16.90	33.80
Bol. 1.1	2	RO 42.4/3.2	240	S255	2	0.48	3.09	0.74	1.48
Bol. 1.1	3	RO 42.4/3.2	74	S255	4	0.30	3.09	0.23	0.94
Bol. 1.1	4	RO 42.4/3.2	54	S255	2	0.11	3.09	0.17	0.33
Bol. 1.1	5	RO 42.4/3.2	805	S255	4	3.22	3.09	2.49	9.95
Bol. 1.1	6	BL 60x5	120	S255	4	0.48	2.36	0.28	1.13
Bol. 1.1	7	RO 25.2/6	101	S255	8	0.81	1.44	0.15	1.16
Bol. 1.1	8	RO 42.4/3.2	411	S255	2	0.82	3.09	1.27	2.54
Bol. 1.3	1	RO 42.4/3.2	1045	S255	4	4.18	3.09	3.23	12.92
Bol. 1.3	2	RO 42.4/3.2	3318	S255	4	3.32	3.09	10.25	10.25
Bol. 1.3	3	PE 16	1120	S255	6	6.72	1.58	1.77	10.62
Bol. 1.3	4	BL 60x5	120	S255	4	0.48	2.36	0.28	1.13
Bol. 1.4	1	RO 42.4/3.2	1045	S255	4	3.14	3.09	3.23	9.69
Bol. 1.4	2	RO 42.4/3.2	1751	S255	1	1.75	3.09	5.41	5.41
Bol. 1.4	3	PE 16	808	S255	4	3.23	1.58	1.28	5.11
Bol. 1.4	4	BL 60x5	120	S255	3	0.36	2.36	0.28	0.85
PS. 1.0	1	RO 42.4/3.2	270	S255	2	0.54	3.09	0.83	0.67
PS. 1.0	2	RO 42.4/3.2	76	S255	4	0.30	3.09	0.23	0.94
PS. 1.0	3	RO 42.4/3.2	54	S255	2	0.11	3.09	0.17	0.33
PS. 1.0	4	RO 25.2/6	218	S255	2	1.74	1.44	0.31	2.51
PS. 1.0	5	RO 42.4/3.2	5840	S255	8	11.68	3.09	18.05	36.09
PS. 1.0	6	BL 120x10	120	S255	8	0.96	9.42	1.13	9.04
OGRAŁEM									
NADDATEK NA SPOIN: 1.8%									
NADDATEK NA NIERÓWNOŚCI: 2%									
NADDATEK NA ELEM. DODATK.: 1.5%									
RAZEM: x 1									
WYKONAĆ: x 1									

[illegible]

INWESTOR:	Miasto i Gmina Łasin		
INWESTYCJA:	Budowa przedszkola miejskiego 6-cio oddziałowego przy Al. Młodości 1, 86-320 Łasin		
BUDOWA PRZEDSZKOLA:	2/2, 11/18, 11/19, 11/20, 11/999, 1200		
WYKONAWCA PROJEKTU:	Z.P. IUB ul. Rembertów 10 86-300 Łasin tel. 86-300 144 127		
WYKONAWCA:	BALUSTRADE ZEWNĘTRZNE		
STRAKA:	1:20		
WYMIARA:	format A4		

[illegible]